



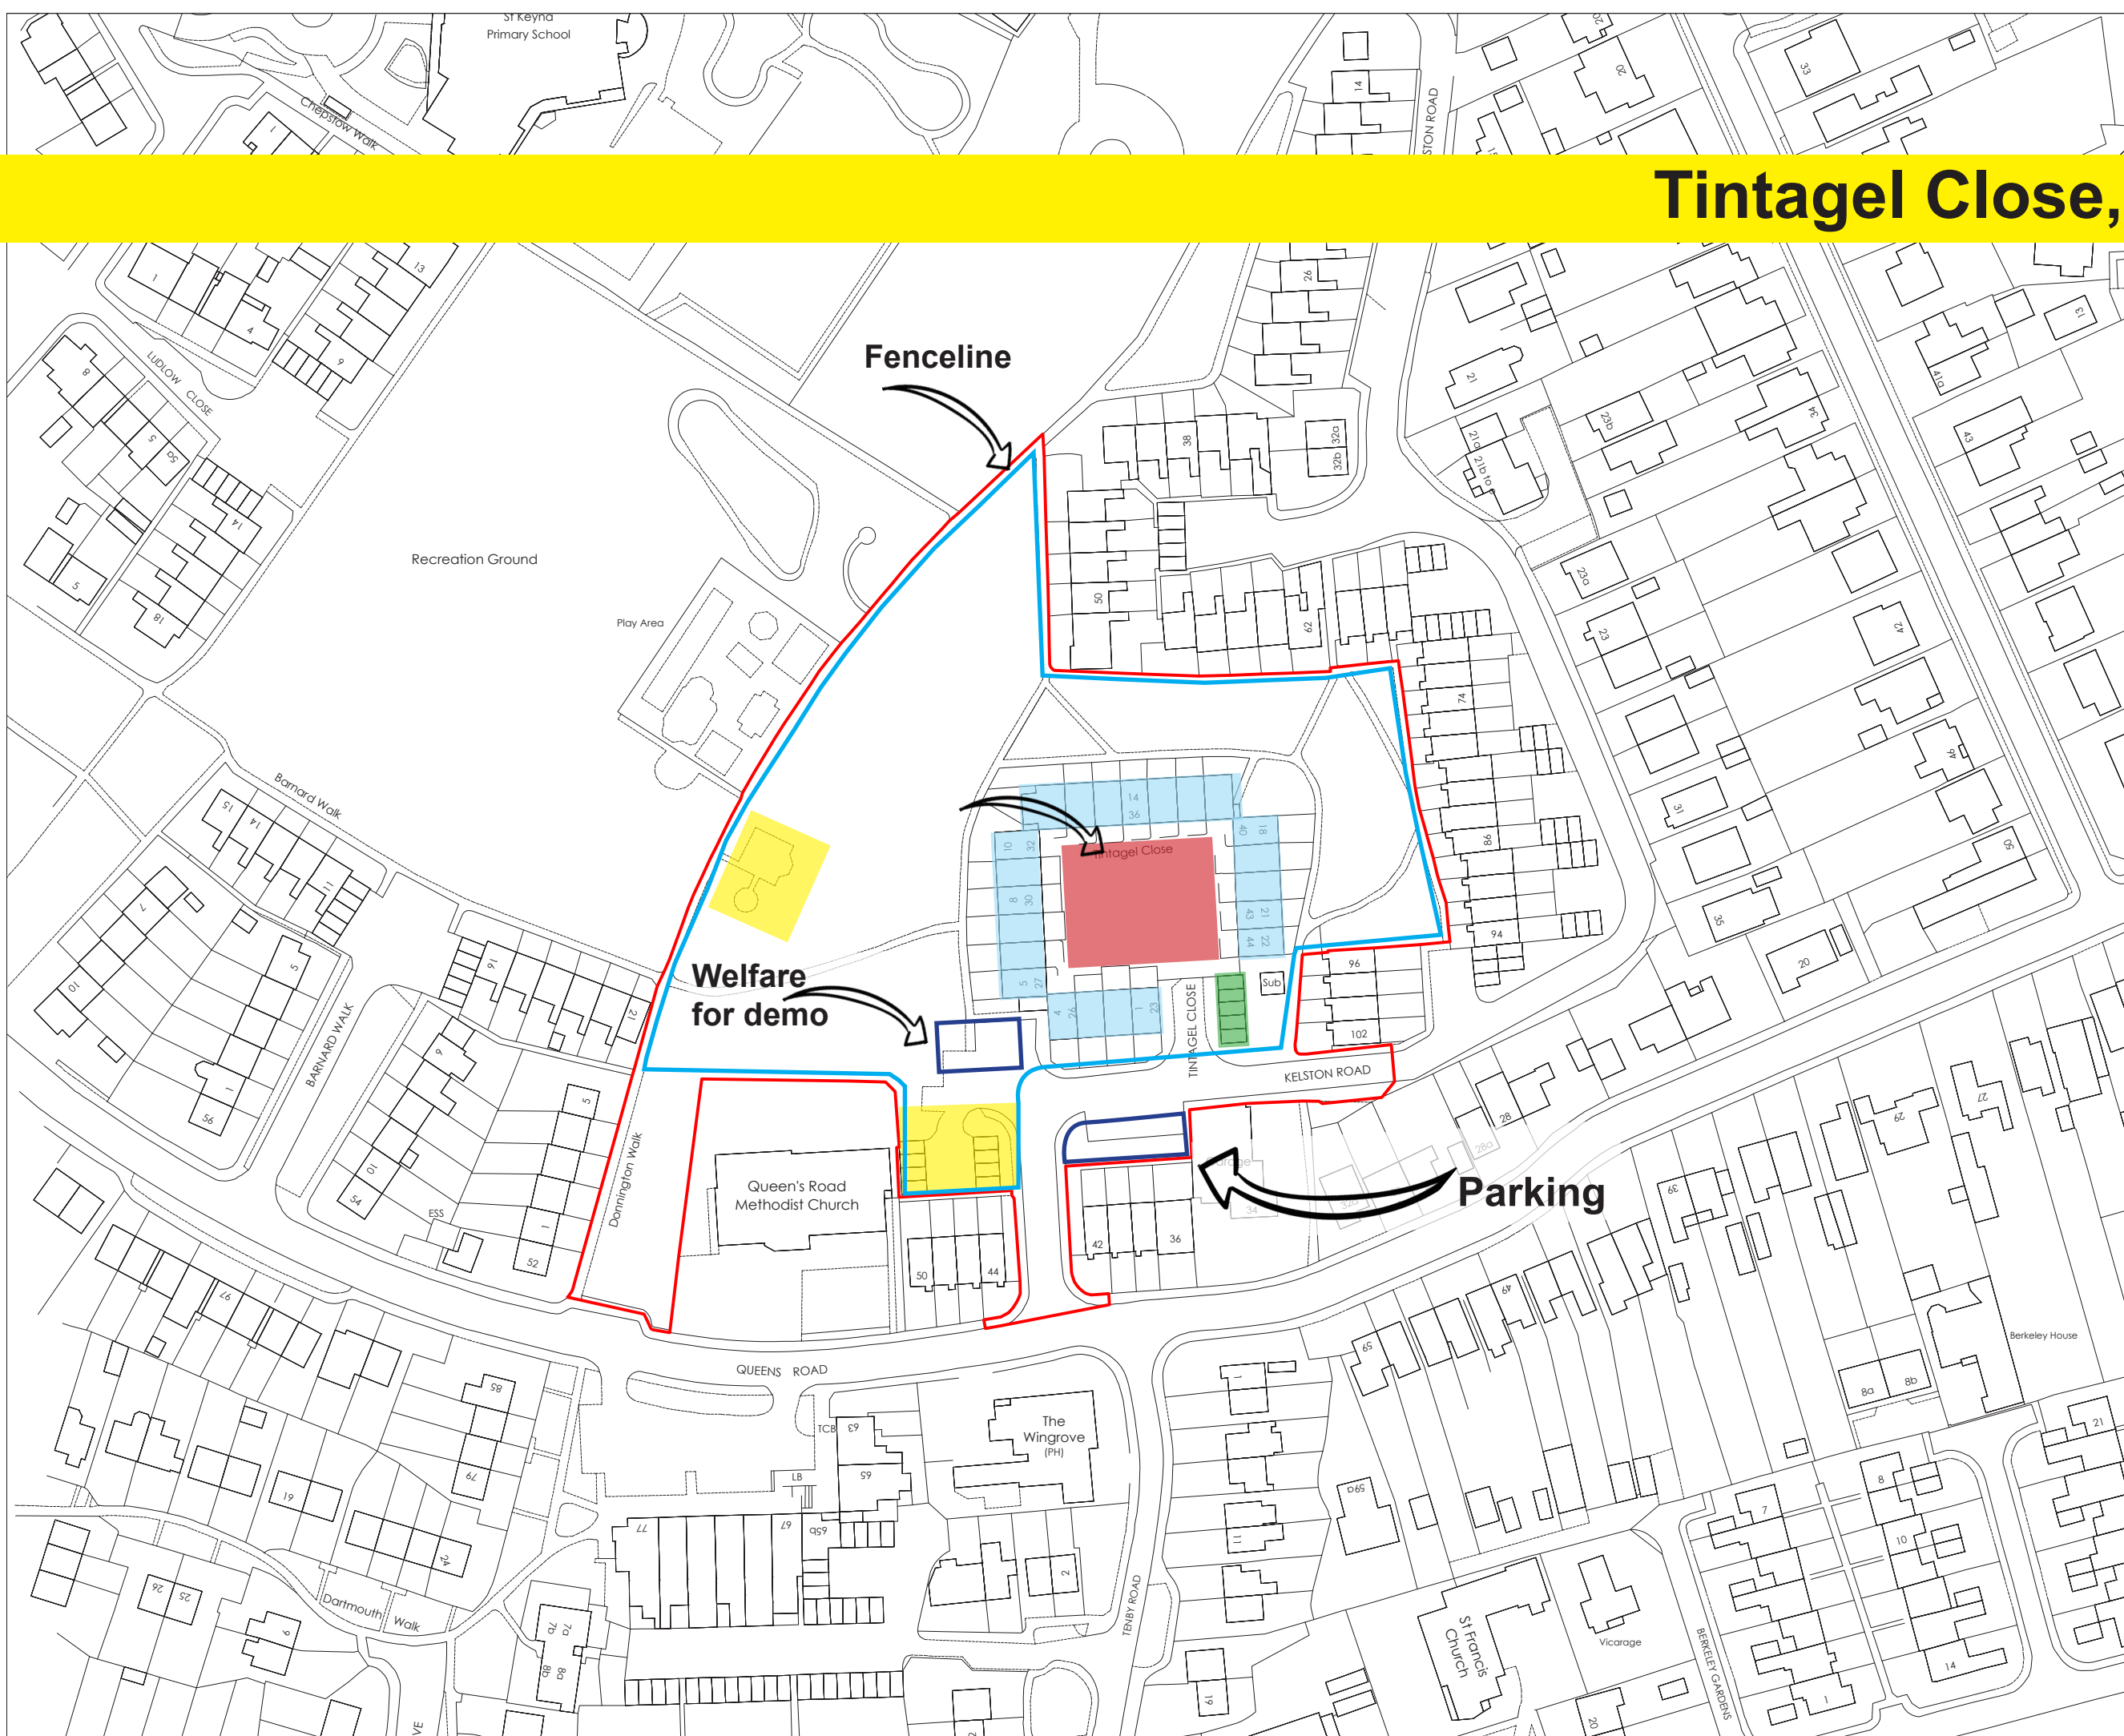

Tintagel Close, Keynsham

- Phase 1
- Phase 2
- Phase 3
- Phase 4
- Crush Phase 5
- Con Phase 6

Rev.	Date	Description	Drawn by

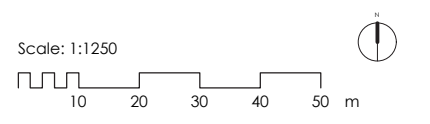

Project No: 1930	Drawing Status: PLANNING		
Dwg No: 1000	Date: 11.10.24		
Rev: /	Scale: 1:1250@A3	Drawn by: SB	Checked by: PM


Project:
Tintagel Close, Keynsham

Drawing:
Location Plan




Tintagel Close, Keynsham - Phase 1 - Soft strip & asbestos removal

1a

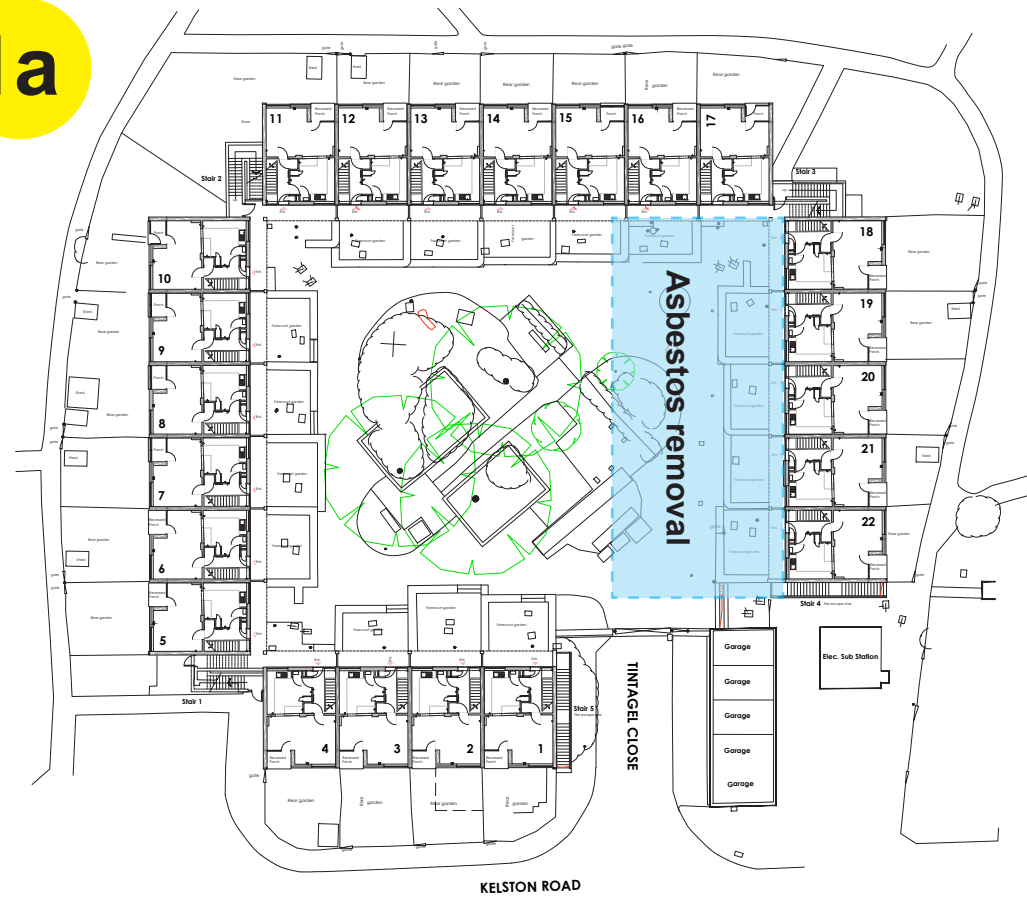


1b

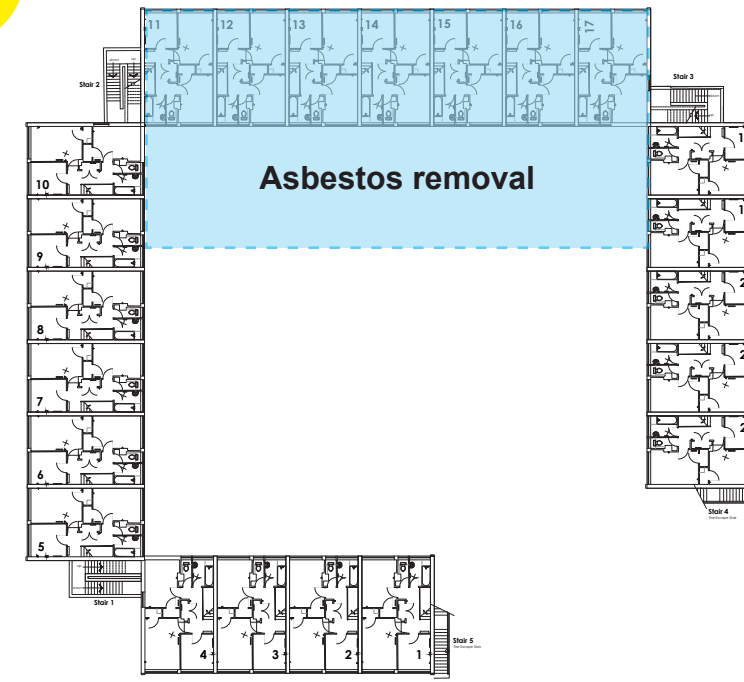


Second & Third Floor : Existing
1 : 200

1c

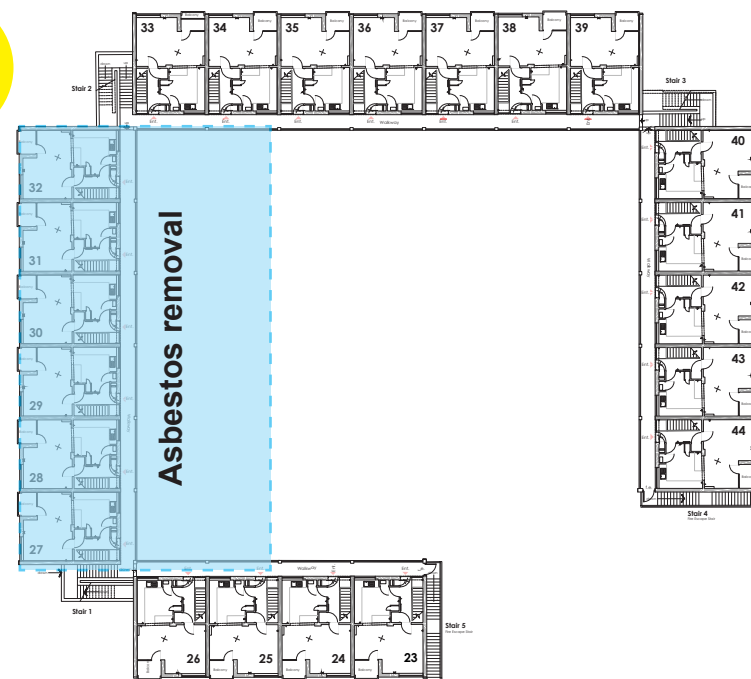


1d

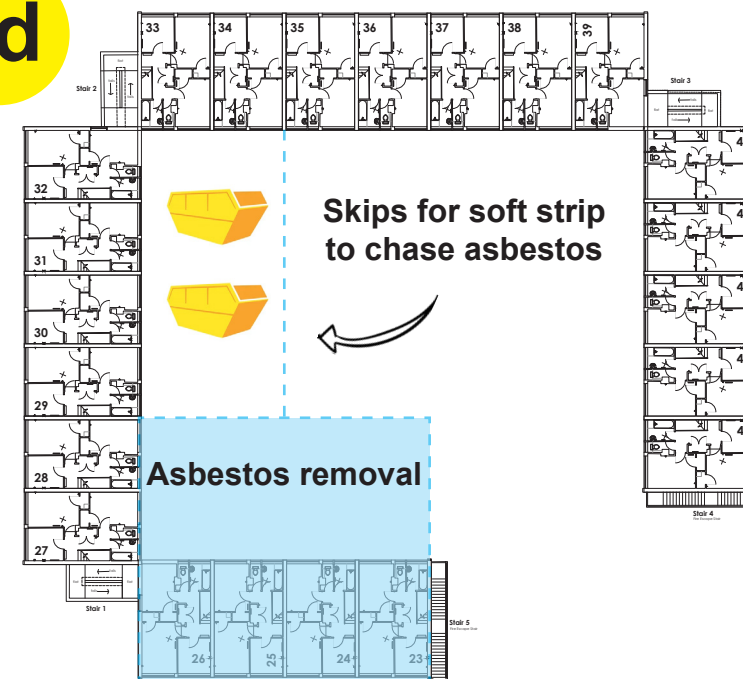




Tintagel Close, Keynsham - Phase 2 - Garages to front of flats

Ground & First Floor : Existing

1 : 200

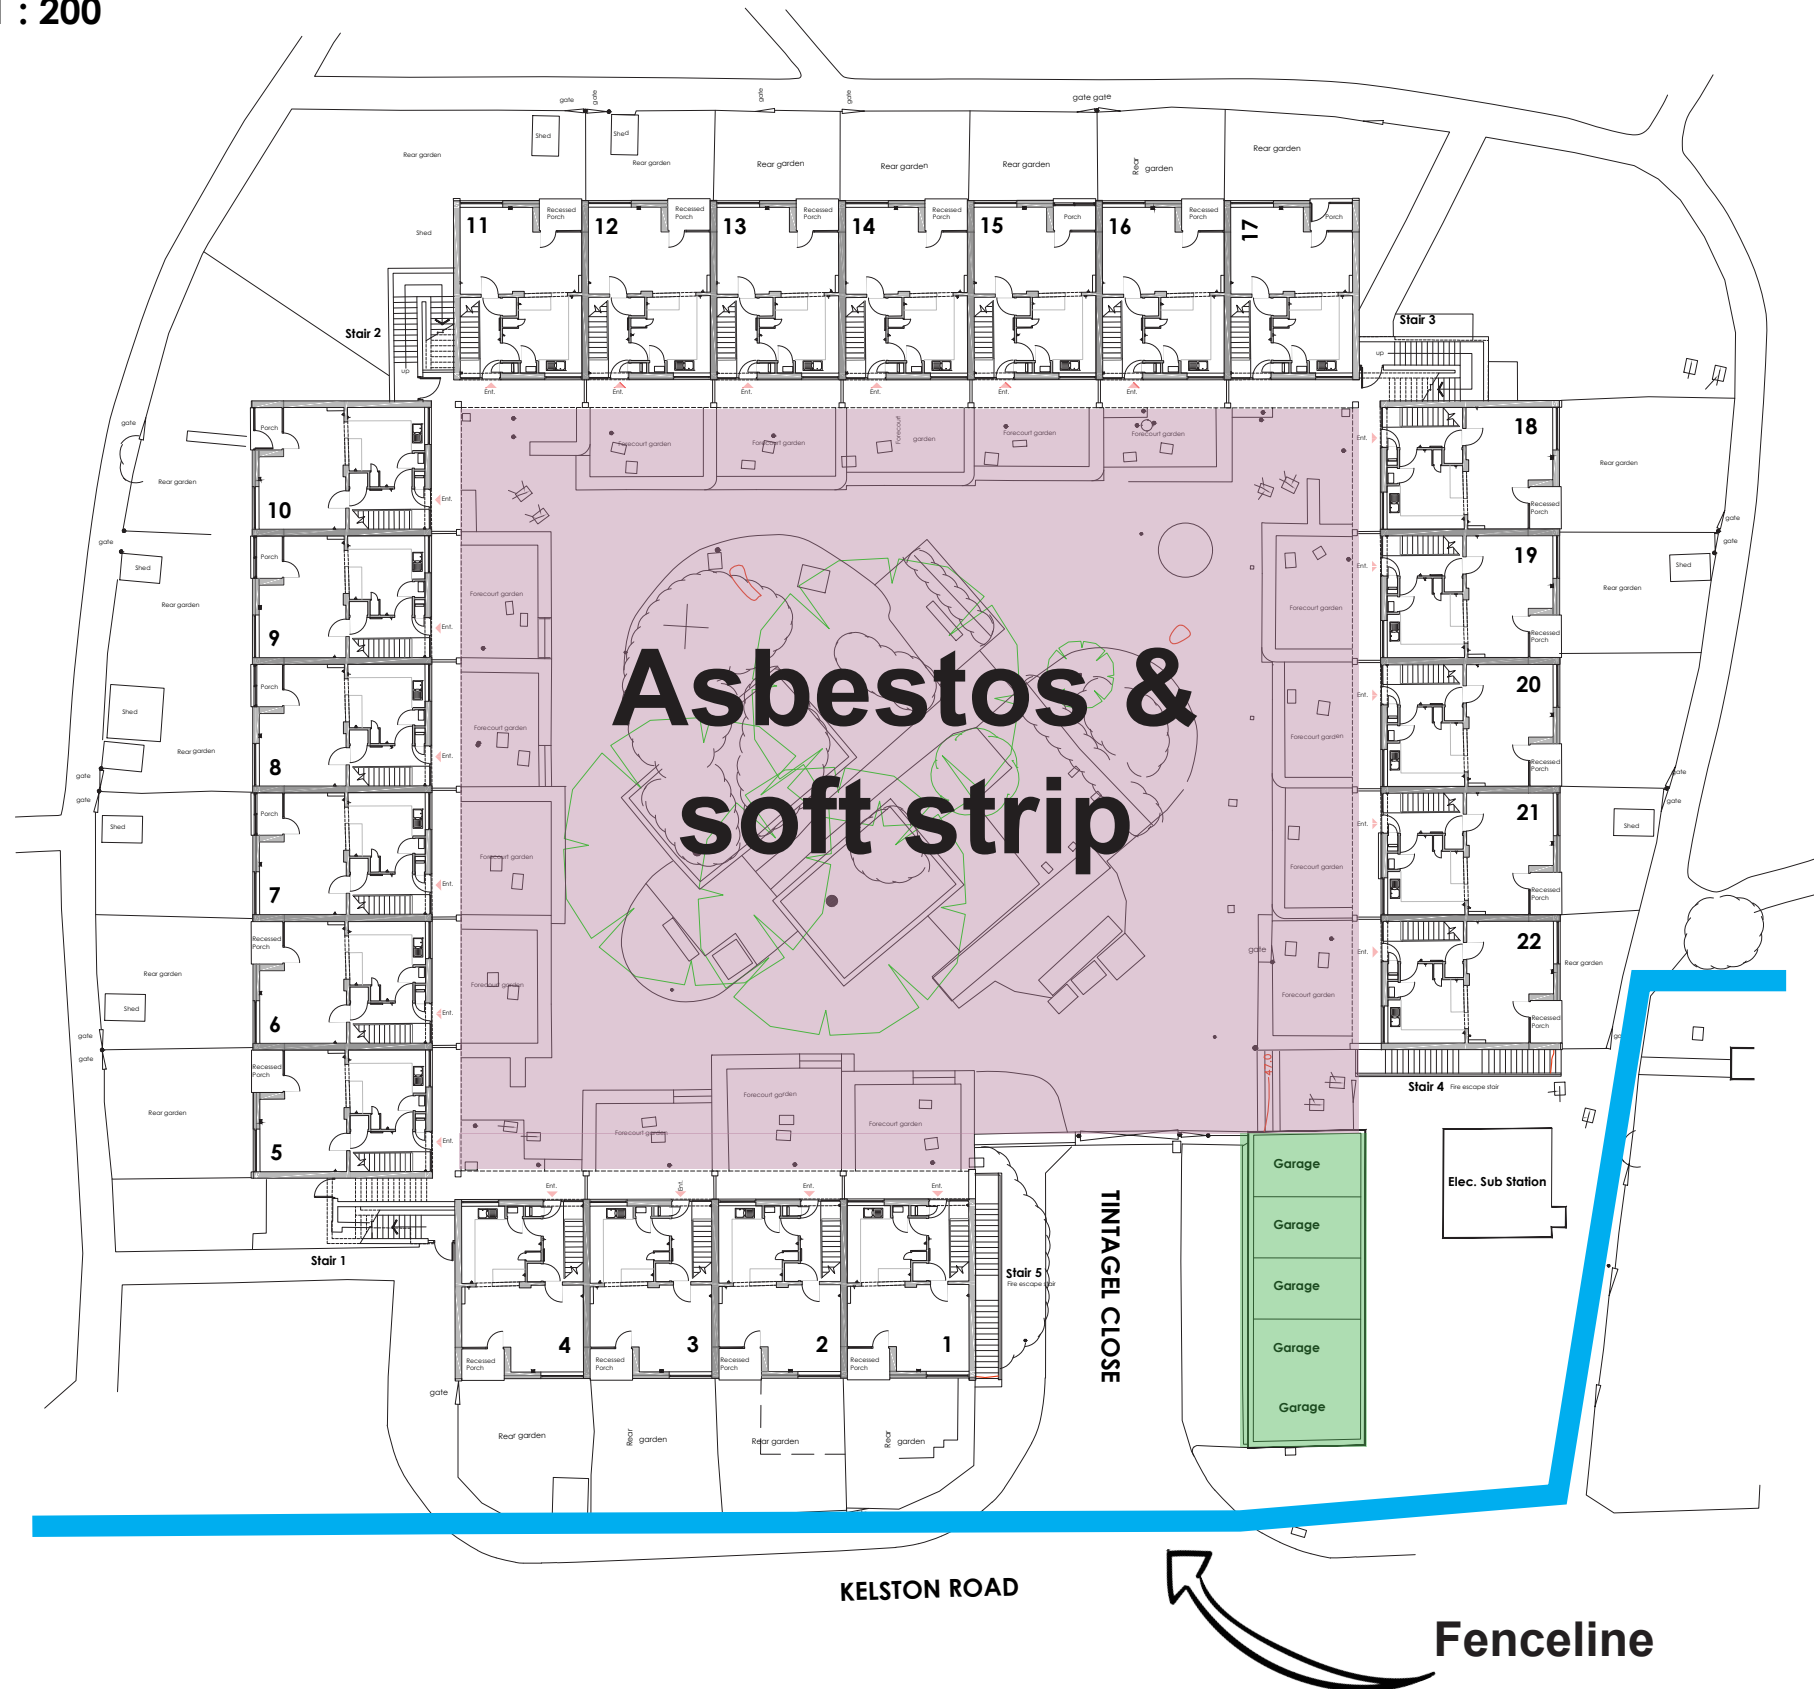


Tintagel Close, Keynsham - Phase 3 - Destructive Demo

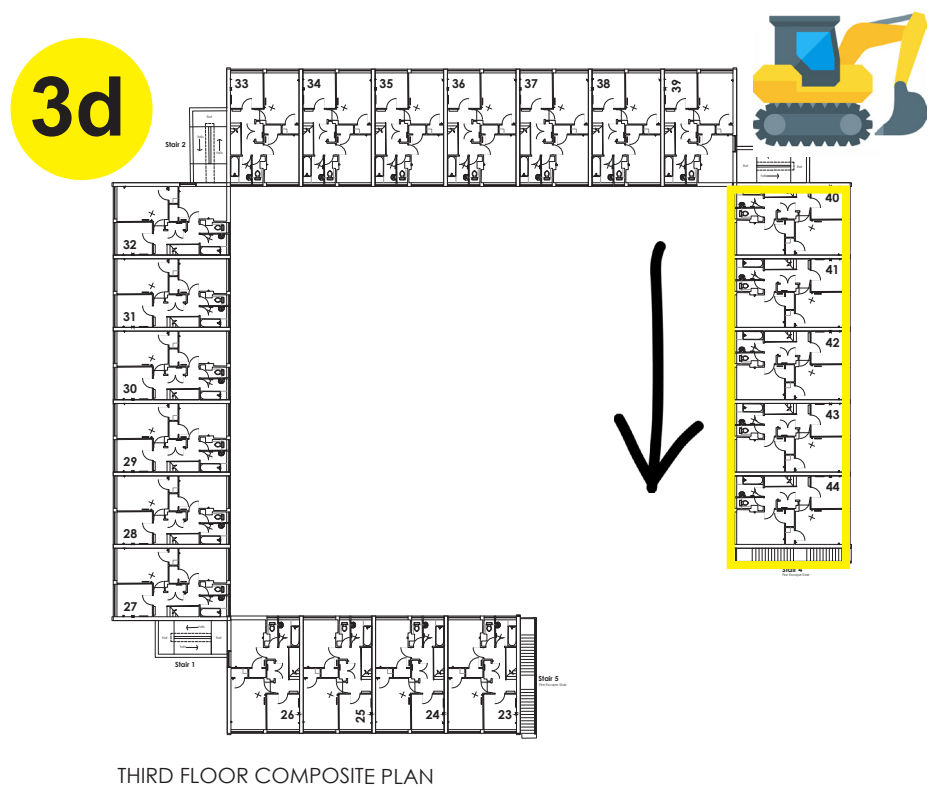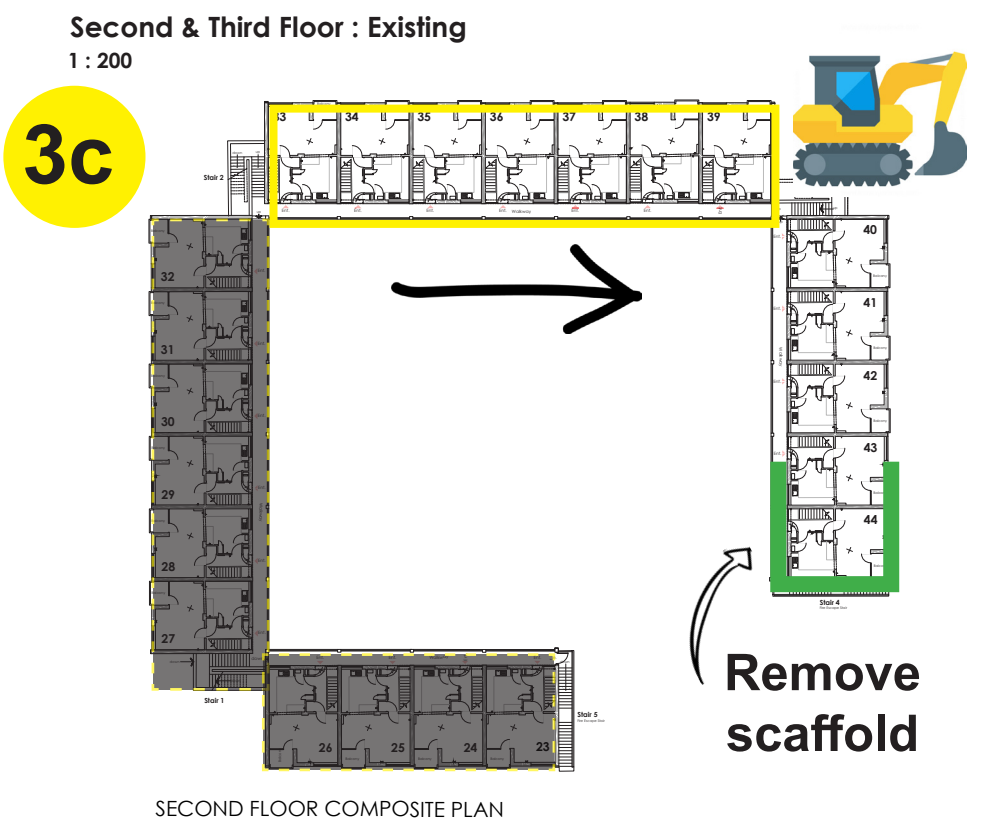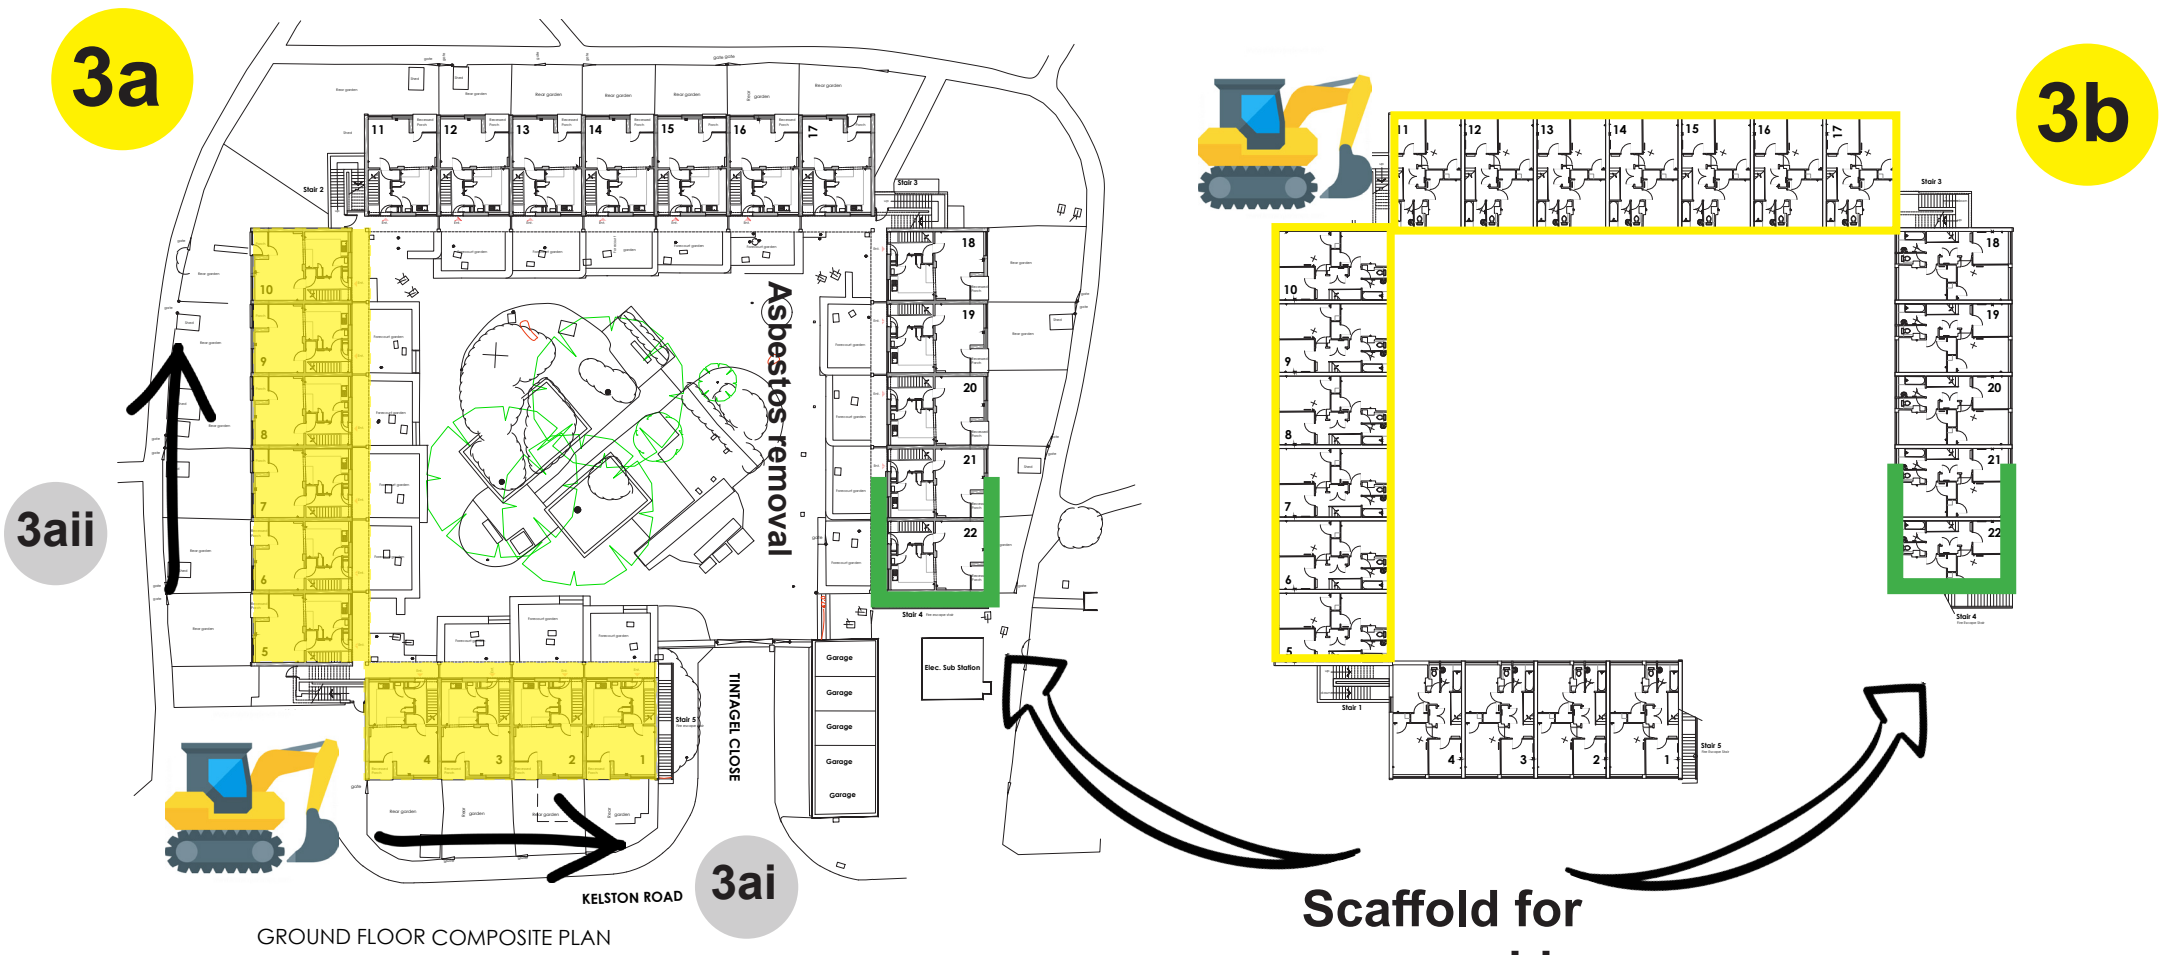

Tintagel Close, Keynsham - Phase 4 - Garages and open space


 **Where we will be working**

 **Fence Line**

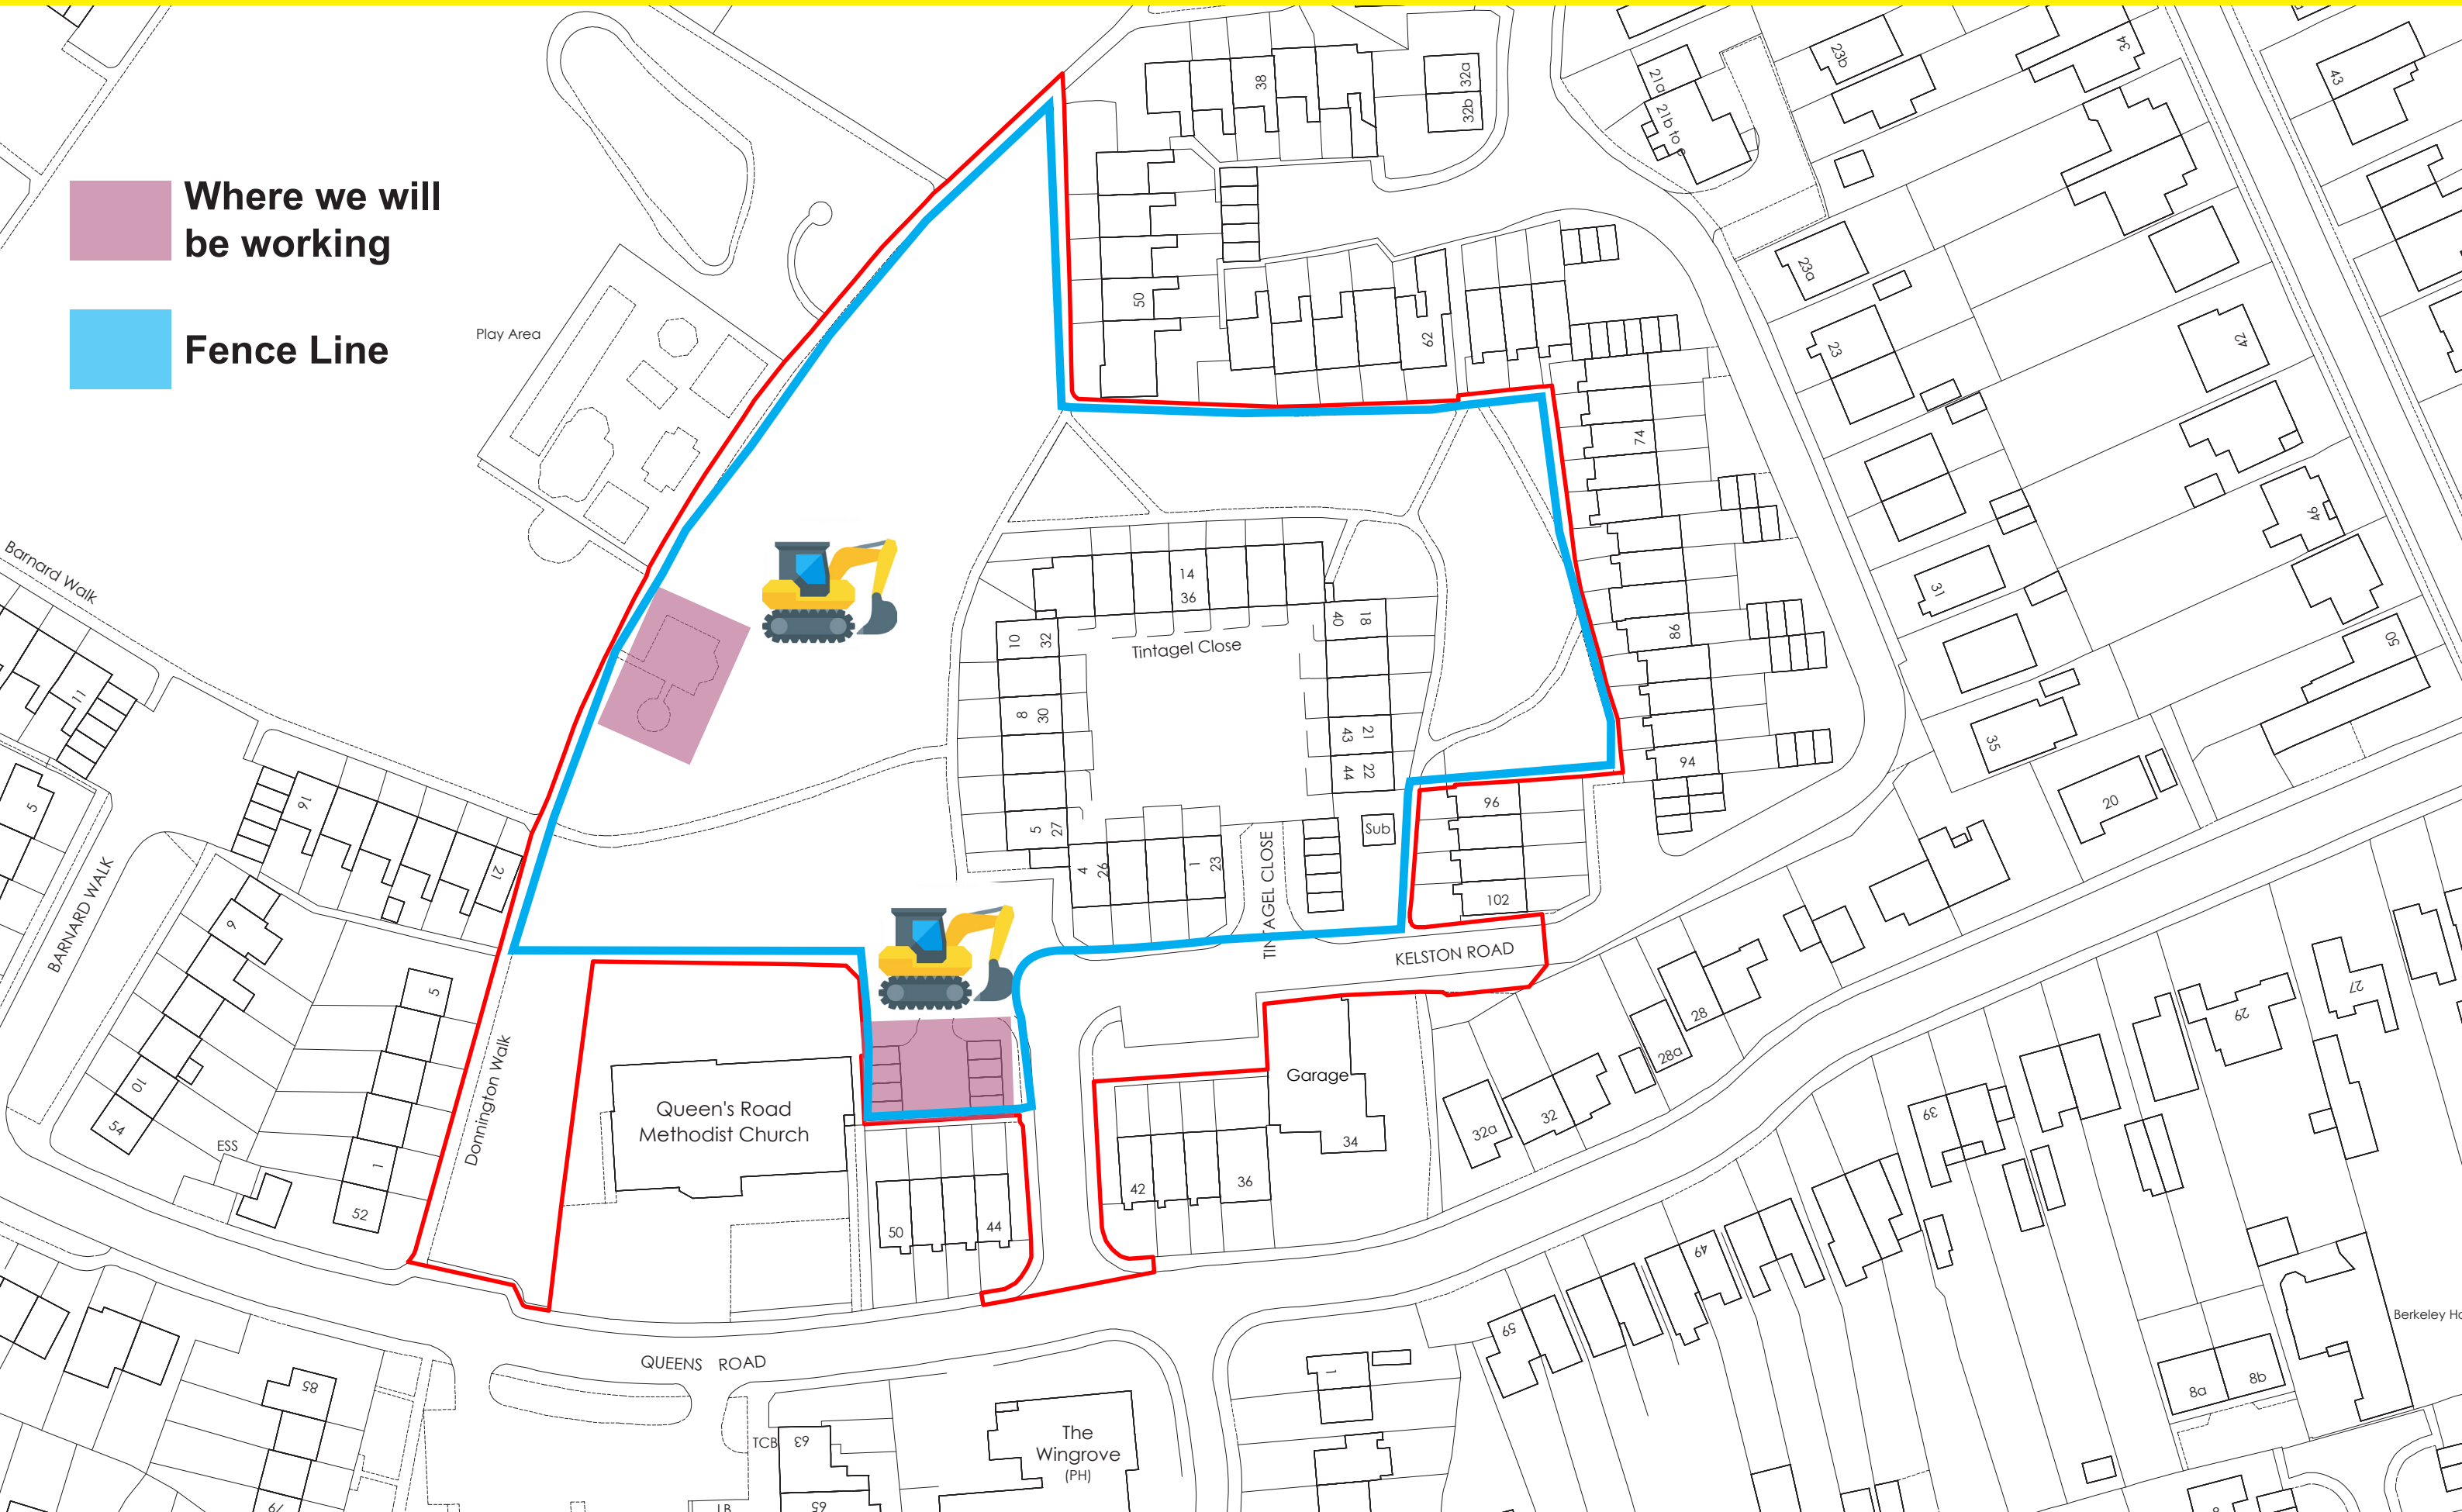


Tintagel Close, Keynsham - Phase 5 - Crushing

Ground & First Floor : Existing
1 : 200

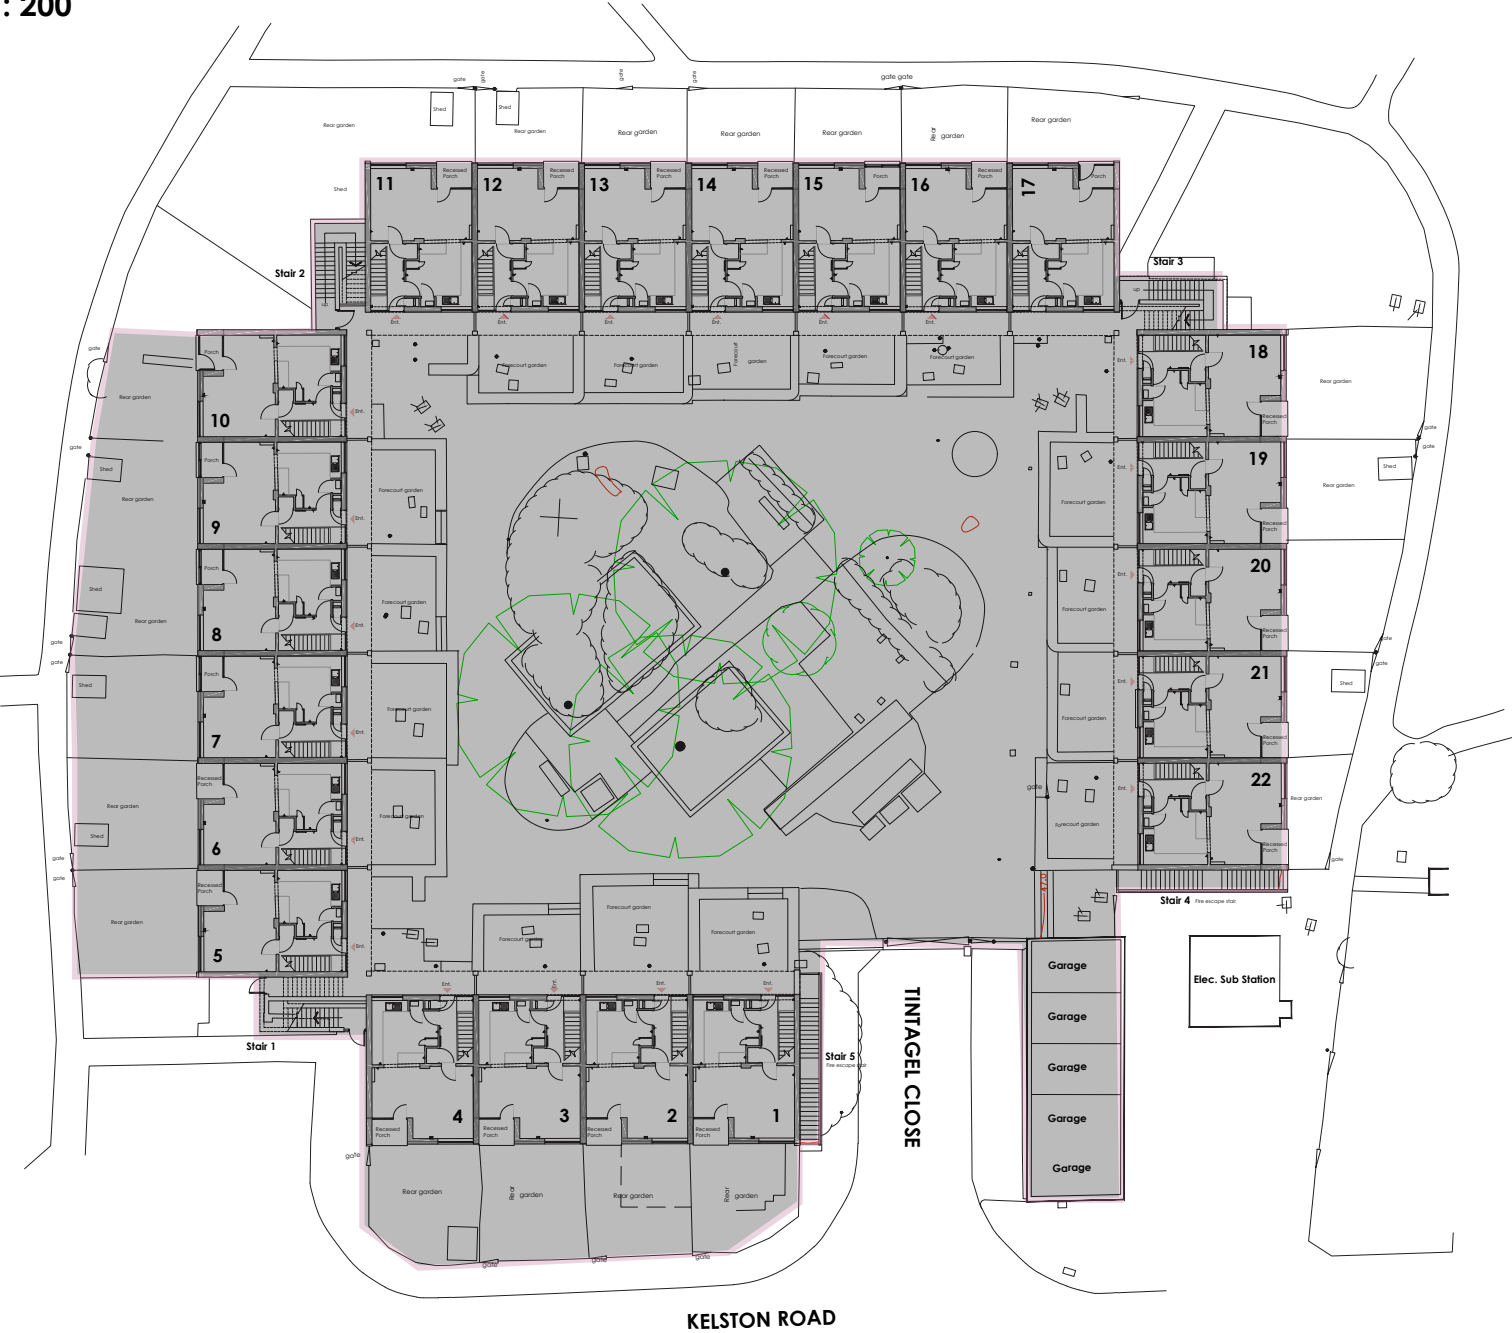

GROUND FLOOR COMPOSITE PLAN

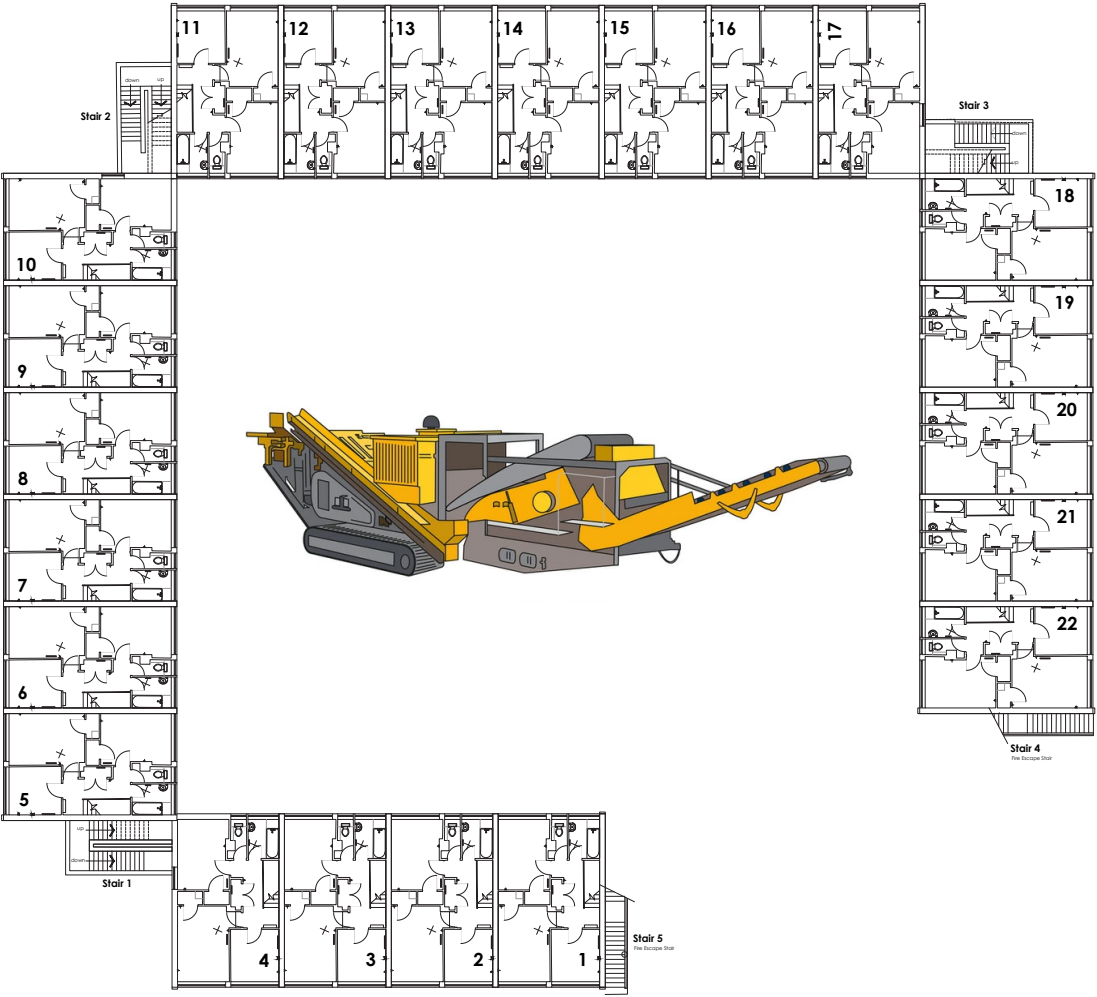

FIRST FLOOR COMPOSITE PLAN



Tintagel Close, Keynsham
Construction TMP
19.09.25

- Key:**
- Heras/Hoarding Fencing ———
 - Lockable Gates ———
 - Pedestrian Fencing ———
 - Muster Point ———
 - First Aid ———
 - Forklift Movements ———
 - Delivery Area ———
 - Banksman Hut ———
 - Crane Base TBC ———
 - Pedestrian Walkway ———

EGC Site Signage

Site Hazard Board

Site Traffic Plan

Key Site Personnel

Today's Hazards

Health & Safety is EVERYONE'S RESPONSIBILITY

PLEASE PLAY YOUR PART

NO HARD HAT, NO BOOTS, NO H&S = NO WORK, HAVE YOU SIGNED IN TODAY?

DANGER

Construction work in progress

Parents beware - building sites can be dangerous

DO NOT ALLOW YOUR CHILDREN TO PLAY IN ANY AREA OF THIS SITE

All visitors must report to site office

No hat, No boots, NO JOB!

First Aid

We apologise for any inconvenience caused by disruption to the site

WELCOME TO OUR SITE

The site is a private off-road access

On first arrival to site ALL persons must report to the Site Manager

Safety helmets, footwear and high visibility clothing must be worn at all times

Please comply with all site regulations

For first aid contact the site office

www.egcarter.co.uk

ALL VISITORS MUST REPORT TO THE SITE MANAGER

On arrival please report to the site office and sign in before entering the work area

BEWARE SITE ENTRANCE